

**LOWER GROUND FLOOR PLAN**  
AT LVL (-) 10'-6"

**PROJECT TITLE**

**PROPOSED PLAN OF  
OF SCHOOL  
OF FATIMA SOCIETY  
AT \_\_\_\_\_**

**BARABANKI, U. P.**

**DRAWING CATAGORY**

**ARCHITECTURAL**

A-03

**NOTE:**  
THIS DRAWING IS THE PROPERTY OF THE CONSULTANTS AND SHALL NOT BE COPIED OR USED IN ANY WAY WITHOUT THEIR PERMISSION.


<b>SHEET SIZE</b>	<b>SHEET NO.</b>
<b>A3</b>	<b>3</b>
<b>DRAWING TYPE</b>	

**CONCEPTUAL ONLY**

<b>DRWG. UNITS</b>	<b>SCALE</b>
<b>FT/INCH</b>	<b>N.T.S.</b>
<b>ISSUED ON</b>	<b>CHECKED BY</b>
<b>07 NOV 2020</b>	<b>AR. M. IRFAN</b>

**AREA STATEMENT**


TOTAL PLOT AREA = 10460.80sqft  
COVERED AREA G.F. = 6391.16sqft

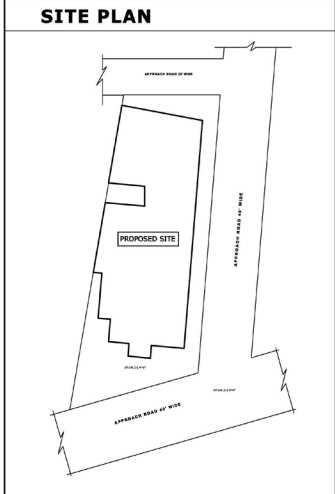

**SHEET TITLE**

**LOWER GROUND FLOOR**

**LOCATION**

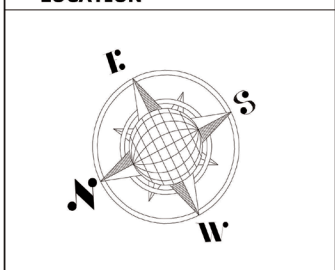

**DESIGN CONSULTANCY**

**Art & Architecture**  
 Flat No- 215 1Ind floor,  
 Contact: 9335602127, 8604246408, Tel-0522-4000735  
 Kusumdeep complex ,Chowk,Lko.  
 E-mail: irfanspoothre@gmail.com



**GROUND FLOOR PLAN**  
AT LVL (+) 1'-6"

**PROJECT TITLE**

**PROPOSED PLAN OF  
OF SCHOOL  
OF FATIMA SOCIETY  
AT \_\_\_\_\_**

**BARABANKI, U.P.**

**DRAWING CATAGORY**

**ARCHITECTURAL**

A-01

**NOTE:**  
THIS DRAWING IS THE PROPERTY OF THE CONSULTANTS AND SHALL NOT BE COPIED OR USED IN ANY WAY WITHOUT THEIR PERMISSION.


<b>SHEET SIZE</b>	<b>SHEET NO.</b>
<b>A3</b>	<b>1</b>
<b>DRAWING TYPE</b>	

**CONCEPTUAL ONLY**

<b>DRWG. UNITS</b>	<b>SCALE</b>
<b>FT/INCH</b>	<b>N.T.S.</b>
<b>ISSUED ON</b>	<b>CHECKED BY</b>
<b>07 NOV 2020</b>	<b>AR.M.IRFAN</b>

**AREA STATEMENT**


TOTAL PLOT AREA = 10460.80sqft  
COVERED AREA G.F. = 6391.16sqft

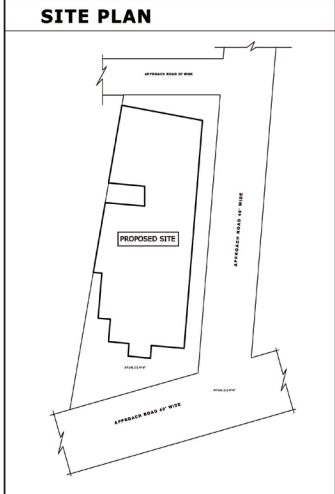

**SHEET TITLE**


**GROUND FLOOR PLAN**

**LOCATION**

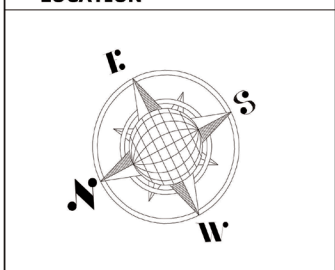

**DESIGN CONSULTANCY**

**Art & Architecture**  
 Flat No- 215 1st floor,  
 Contact: 9335602127, 8604246408, Tel-0522-4000735  
 Kusumdeep complex ,Chowk,Lko.  
 E-mail: iflanspothre@gmail.com

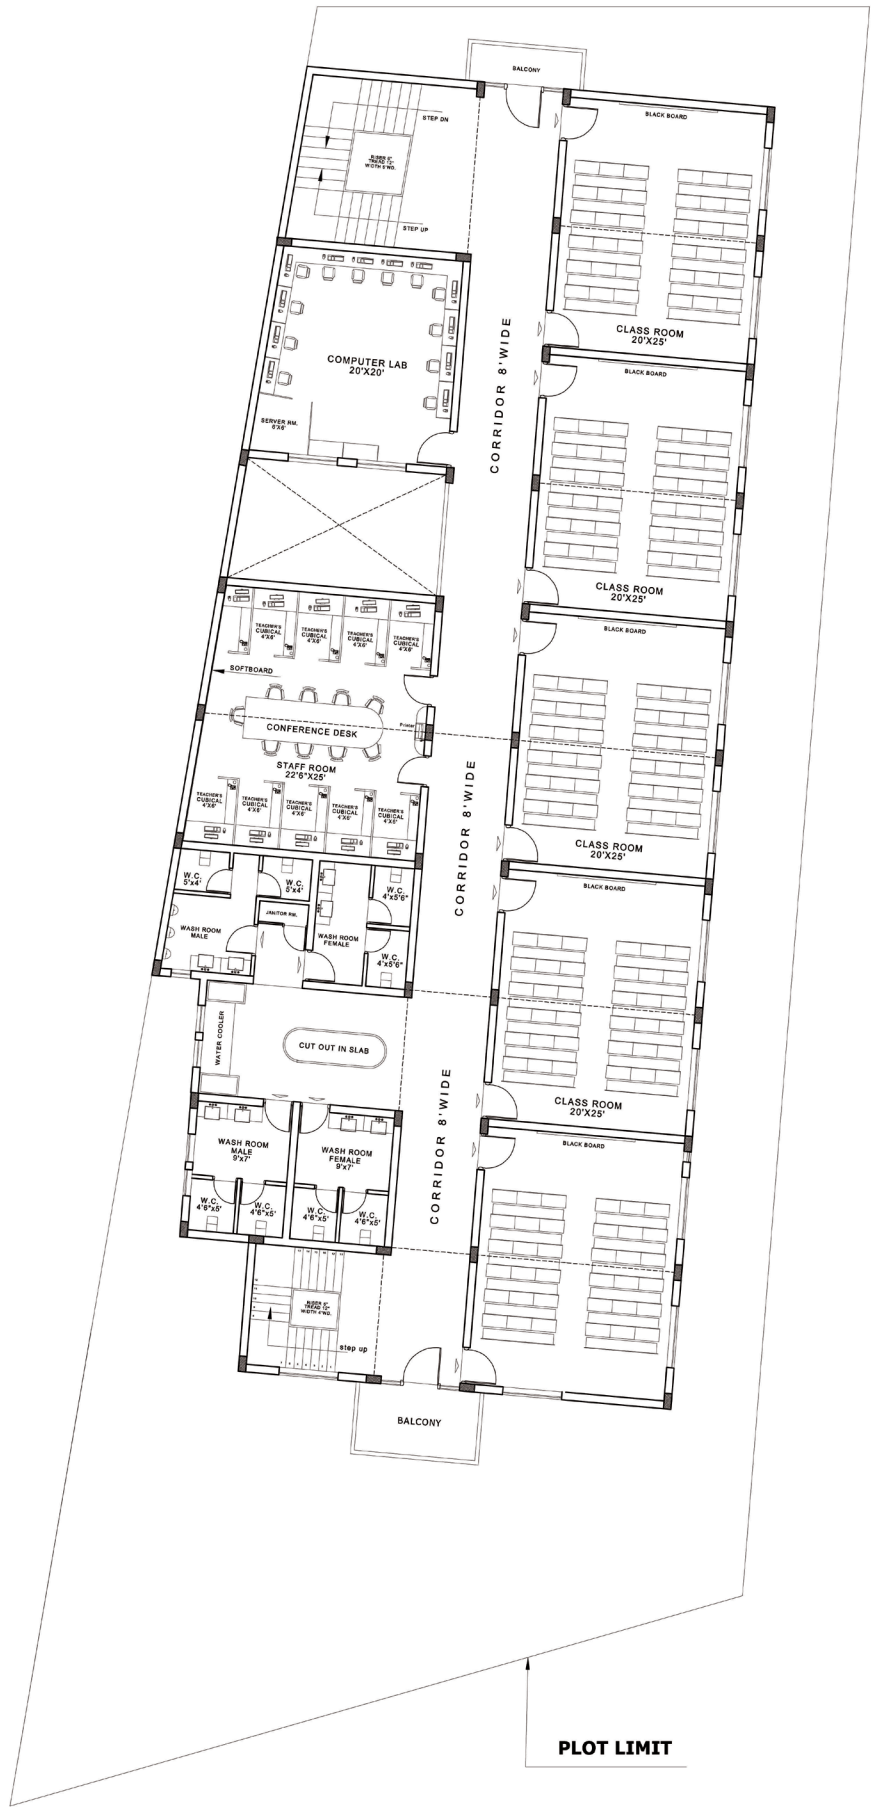

**FIRST FLOOR PLAN**  
AT LVL (+) 10'-6"

**PROJECT TITLE**

**PROPOSED PLAN OF  
OF SCHOOL  
OF FATIMA SOCIETY  
AT \_\_\_\_\_**

**BARABANKI, U.P.**

**DRAWING CATAGORY**

**ARCHITECTURAL**

A-02

**NOTE:**  
THIS DRAWING IS THE PROPERTY OF THE CONSULTANTS AND SHALL NOT BE COPIED OR USED IN ANY WAY WITHOUT THEIR PERMISSION.

**SHEET SIZE**    **SHEET NO.**

**A3**                      **2**

**DRAWING TYPE**

**CONCEPTUAL ONLY**

**DRWG. UNITS**    **SCALE**


**FT/INCH**                      **N.T.S.**

**ISSUED ON**                      **CHECKED BY**

**07 NOV 2020**                      **AR.M.IRFAN**

**AREA STATEMENT**


**TOTAL PLOT AREA = 10460.80sqft**  
**COVERED AREA G.F. = 6391.16sqft**

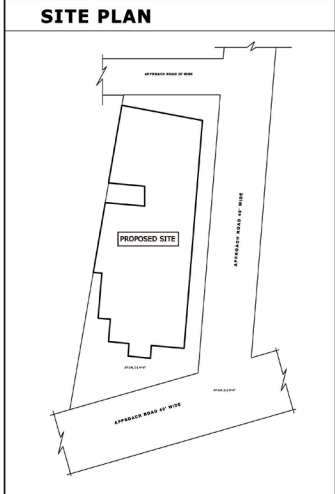

**SHEET TITLE**


**FIRST FLOOR PLAN**

**LOCATION**

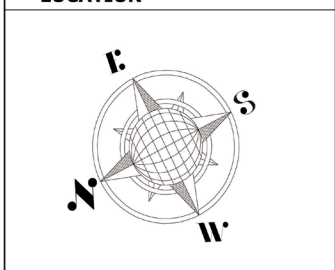

**DESIGN CONSULTANCY**

**Art & Architecture**  
 Flat No- 215 1Ind floor,  
 Contact: 9335602127, 8604246408, Tel-0522-4000735  
 Kusumdeep complex ,Chowk,Lko.  
 E-mail: ifanspoothre@gmail.com

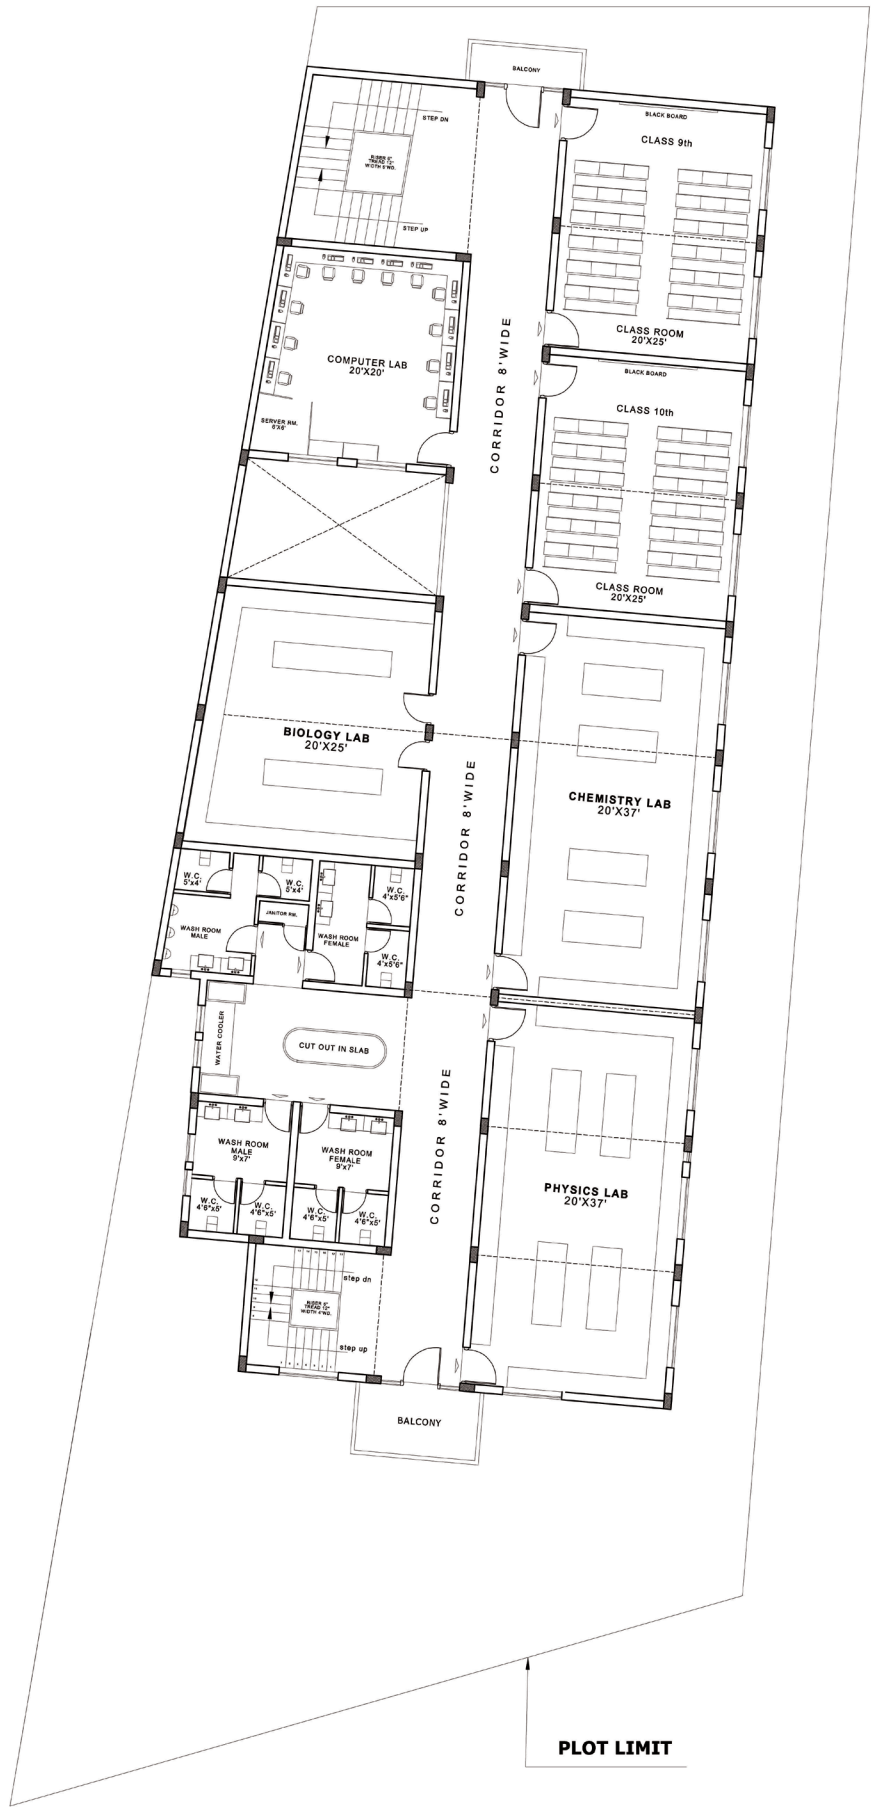

**SEC. FLOOR PLAN**  
AT LVL (+) 21'-0"

<b>PROJECT TITLE</b>	
<p align="center"><b>PROPOSED PLAN OF OF SCHOOL OF FATIMA SOCIETY AT _____</b></p> <p align="center"><b>BARABANKI, U.P.</b></p>	
<b>DRAWING CATEGORY</b>	
<p align="center"><b>ARCHITECTURAL</b></p> <div style="border: 1px solid black; width: 20px; height: 10px; float: right; margin-top: 5px;">A-03</div>	
<p><b>NOTE:</b> THIS DRAWING IS THE PROPERTY OF THE CONSULTANTS AND SHALL NOT BE COPIED OR USED IN ANY WAY WITHOUT THEIR PERMISSION.</p>	
<b>SHEET SIZE</b>	<b>SHEET NO.</b>
<b>A3</b>	<b>3</b>
<b>DRAWING TYPE</b>	
<b>CONCEPTUAL ONLY</b>	
<b>DRWG. UNITS</b>	<b>SCALE</b>
<b>FT/INCH</b>	<b>N.T.S.</b>
<b>ISSUED ON</b>	<b>CHECKED BY</b>
<b>07 NOV 2020</b>	<b>AR.M.IRFAN</b>
<b>AREA STATEMENT</b>	
<p><b>TOTAL PLOT AREA = 10460.80sqft</b> <b>COVERED AREA G.F. = 6391.16sqft</b></p>	
<b>SITE PLAN</b>	
<b>SHEET TITLE</b>	
<b>SEC. FLOOR PLAN</b>	
<b>LOCATION</b>	
<b>DESIGN CONSULTANCY</b>	
<p align="center"><b>Art &amp; Architecture</b> Flat No- 215 1<sup>st</sup> floor, Contact: 9335602127, 8604246408, Tel-0522-4000735 Kusumdeep complex ,Chowk,Lko. E-mail: ifanspoothre@gmail.com</p>	